


FIGURE NUMBER	<b>SQ-1-3453</b>	DRAWN BY:	JJ	CHECKED BY:	JM	APPROVED BY:	JM	DATE:	03/01/05	SCALE:	NONE	SIZE	A	DRAWING NUMBER	SSQ-1-3453
---------------	------------------	-----------	----	-------------	----	--------------	----	-------	----------	--------	------	------	---	----------------	------------

DIMENSIONS ARE SUBJECT TO MANUFACTURER'S TOLERANCE AND CHANGE WITHOUT NOTICE.

WE CAN ASSUME NO RESPONSIBILITY FOR USE OF SUPERSEDED OR VOID DATA.

## ROOF ACCESSORY DUAL DOWNSPOUT NOZZLES

**FUNCTION:** Used at the base of a wall where a concealed leader discharges rainwater to the ground. Nozzle diverts water away from the building. One nozzle is for the primary roof drainage while the other discharges rainwater from the secondary (emergency) overflow roof drainage.

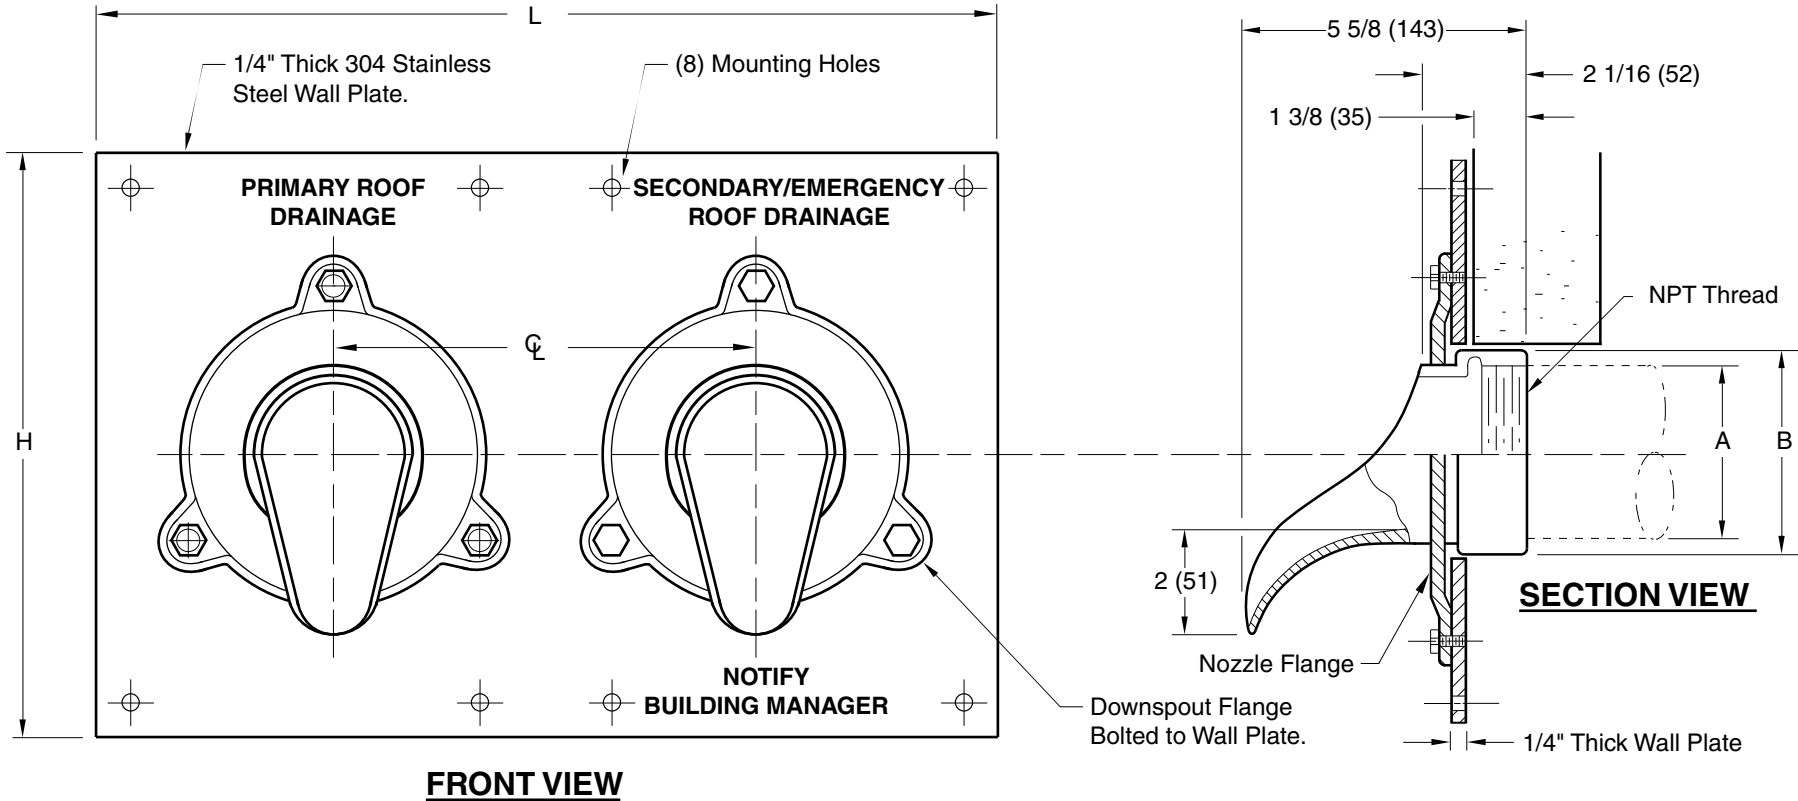

**REGULARLY FURNISHED:**  
Nickel Bronze Nozzle and Flange,  
304 Stainless Steel Wall Plate.

**VARIATIONS:**  
 Bird Screen -BS

**NOTE:** Dimensions shown in parentheses are in millimeters.

A = PIPE SIZE	03 (75)	04 (100)	06 (150)
B = DIAMETER	04 (100)	05 (125)	7 1/4 (185)
L = LENGTH	22 (559)	24 (610)	28 (711)
H = HEIGHT	12 (305)	12 (305)	15 (381)
Φ	10 1/4 (260)	11 (279)	13 1/4 (337)



**JAY R. SMITH MFG. CO.**  
DIVISION OF SMITH INDUSTRIES, INC.  
POST OFFICE BOX 3237  
MONTGOMERY, ALABAMA 36109-0237 (USA)  
TEL: 334-277-8520 FAX: 334-272-7396 www.jrsmith.com



MEMBER OF:



REV.	DATE	DESCRIPTION	BY	CKD.
------	------	-------------	----	------