



JAY R. SMITH MFG. CO.®
 DIVISION OF SMITH INDUSTRIES, INC.
 POST OFFICE BOX 3237
 MONTGOMERY, ALABAMA 36109-0237 (USA)
 TEL: 334-277-8520 FAX: 334-272-7396 www.jrsmith.com



MEMBER OF:

LOCATION

FIGURE 5619 TYPICAL INSTALLATION

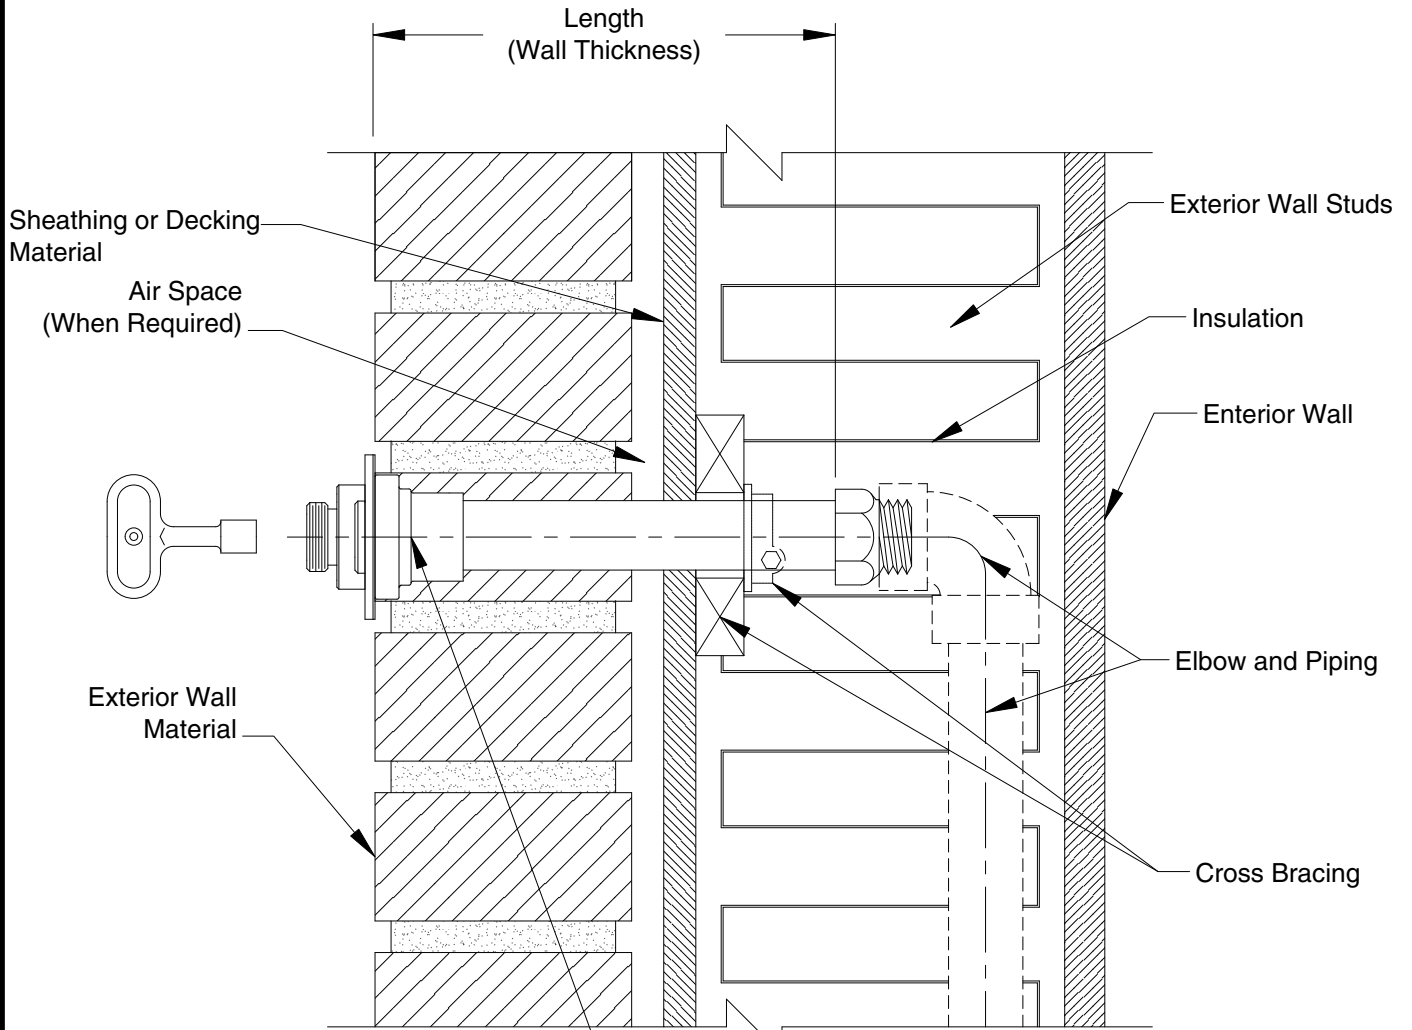


Figure 5619 Non-Freeze Hydrant Length (Wall Thickness) as Specified

WE CAN ASSUME NO RESPONSIBILITY FOR USE OF SUPERSEDED OR VOID DATA

DRAWING NUMBER
S5619-INSTALLATION

SIZE
A

SCALE:
NONE

DATE:
07-17-2006

APPROVED BY:
CR

CHECKED BY:
CR

DRAWN BY:
CR

FIGURE NUMBER
5619

REV.	DATE	DESCRIPTION	BY	CKD. BY

WEIGHT
POUNDS

VOLUME
CUBIC FEET

FIGURE NUMBER
5619

DIMENSIONS ARE SUBJECT TO MANUFACTURERS TOLERANCE AND CHANGE WITHOUT NOTICE